

HOUSE


FENCE

PATHWALK

DRIVEWAY

DRIVEWAY

FENCE

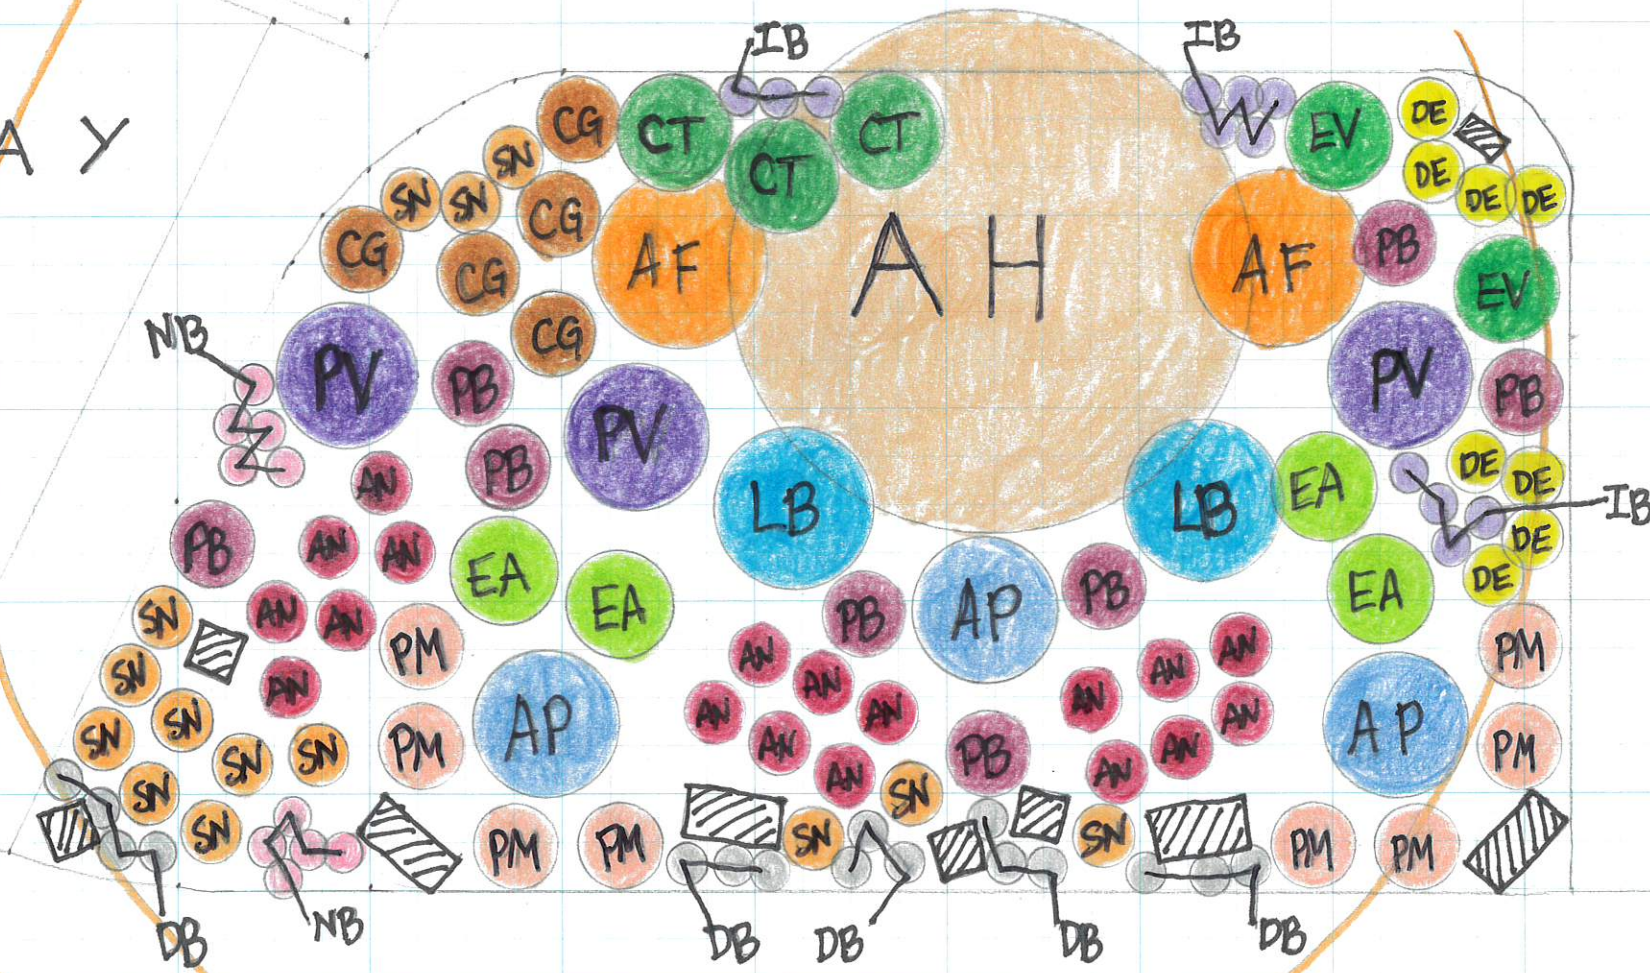

Code	Size	Qty	Botanical Name
AF	10-15g	2	Aloe ferox
AH	24-in. bx.	1	Aloe 'Hercules'
AN	1g	12	Aloe x nobilis
AP	20g	3	Aloe (Kumara) plicatilis
CT	5g	3	Chondropetalum tectorum
CG	1g	5	Crassula tetragona
DE	1g	8	Delosperma echinatum
DB	6" to 1g	16	Dudleya brittonii
EV	5g	2	Erica versicolor
EA	1g	4	Ericephalus africanus
IB	geophyte	12-16	Ixia 'Blue Bird'
LB	5g	2	Leucospermum 'Blanche Ito'
NB	geophyte	10-14	Nerine bowdenii
PB	1g	8	Penstemon 'Blackbeard'
PV	5g	3	Polygala virgata 'Portola'
PM	5g	8	Protea cynaroides 'Mini King'
SN	6" to 1g	14	Sedum nussbaumerianum
	12" to 36"	9	Basalt boulder

N
 Front Lawn
 Scale: 1/4" = 1'0"

BY: SUE